



Scale = 1 : 100

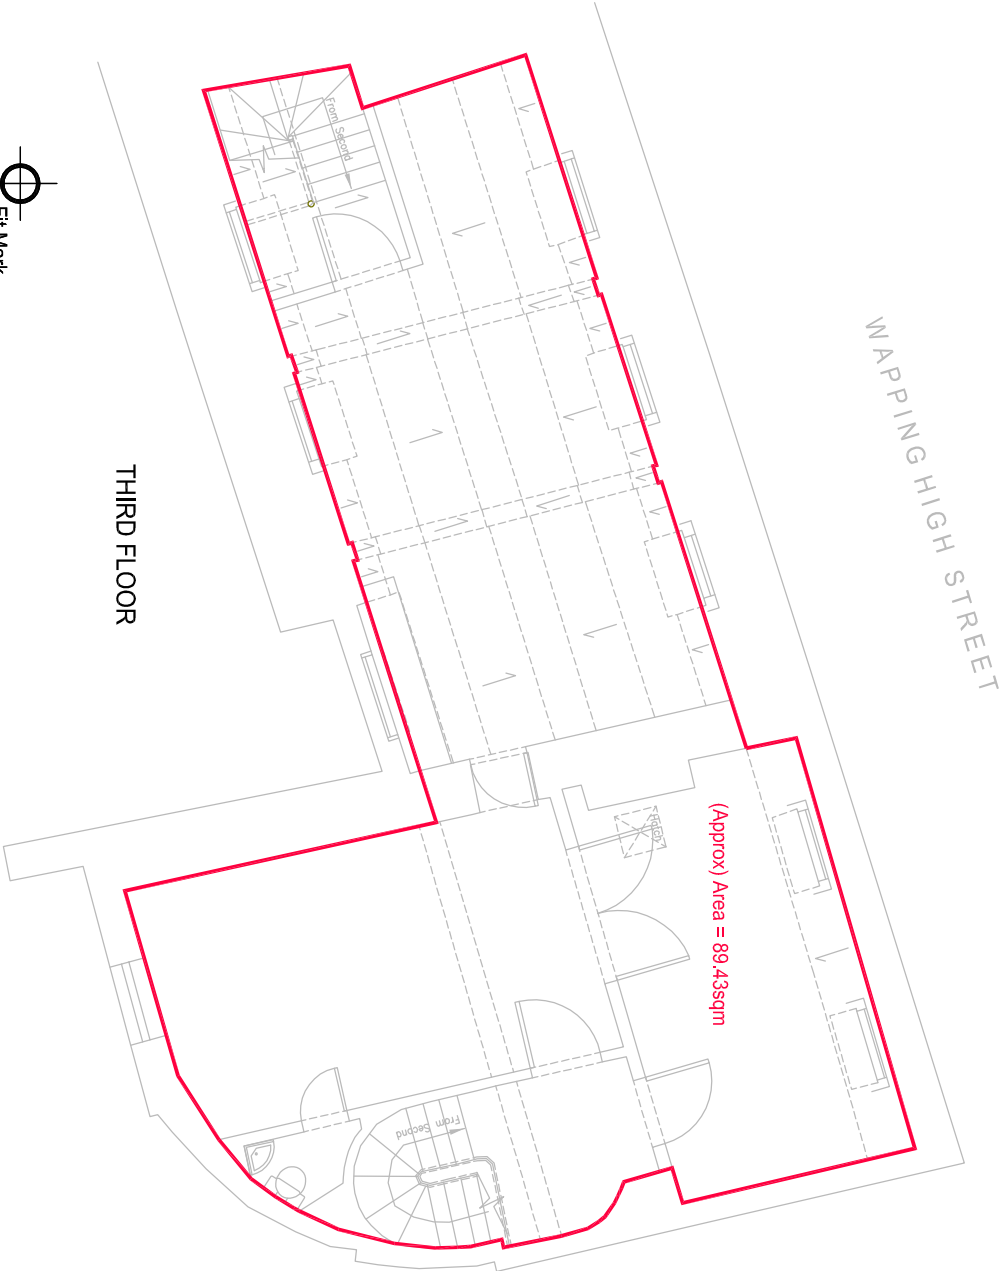

JOB NO: CM14633	SCALE: 1:100m (A3)	DRAWN: WB	DATE: August 2014	SHEET: 2 of 2	KEY:	NOTES:	NORTH:	CLIENT:
-----------------	--------------------	-----------	-------------------	---------------	------	--------	--------	---------

REVISION:	LEVELLING:	PROJECT TITLE:	Lease Plans
-----------	------------	----------------	-------------

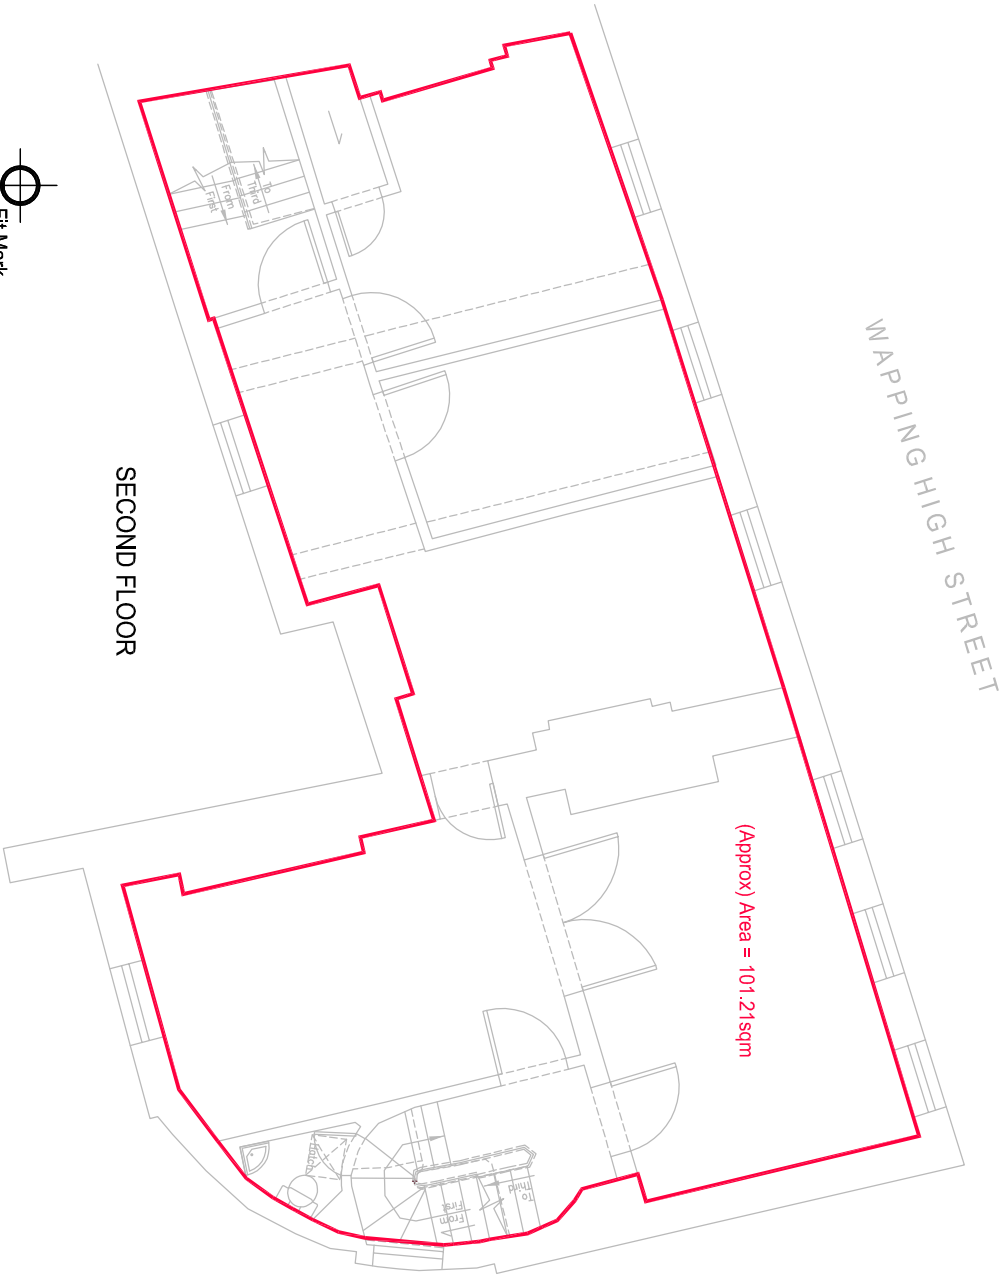

Cadmap Ltd

67 Meadow Drive

Horsell, Woking

Surrey, GU21 4TF

T: 01483 429385

E: info@cadmap.co.uk


W: www.cadmap.co.uk

SITE ADDRESS: 110 Wapping High Street
London
E1W 2NE

- Survey data

- Premises

All information contained in this drawing
(including digital data) should be checked and
verified prior to any fabrication or construction.

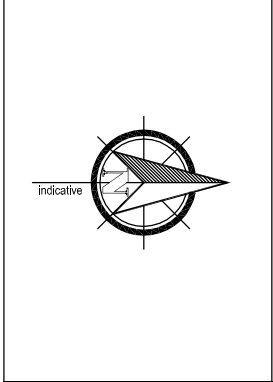

Charles Living & Son